
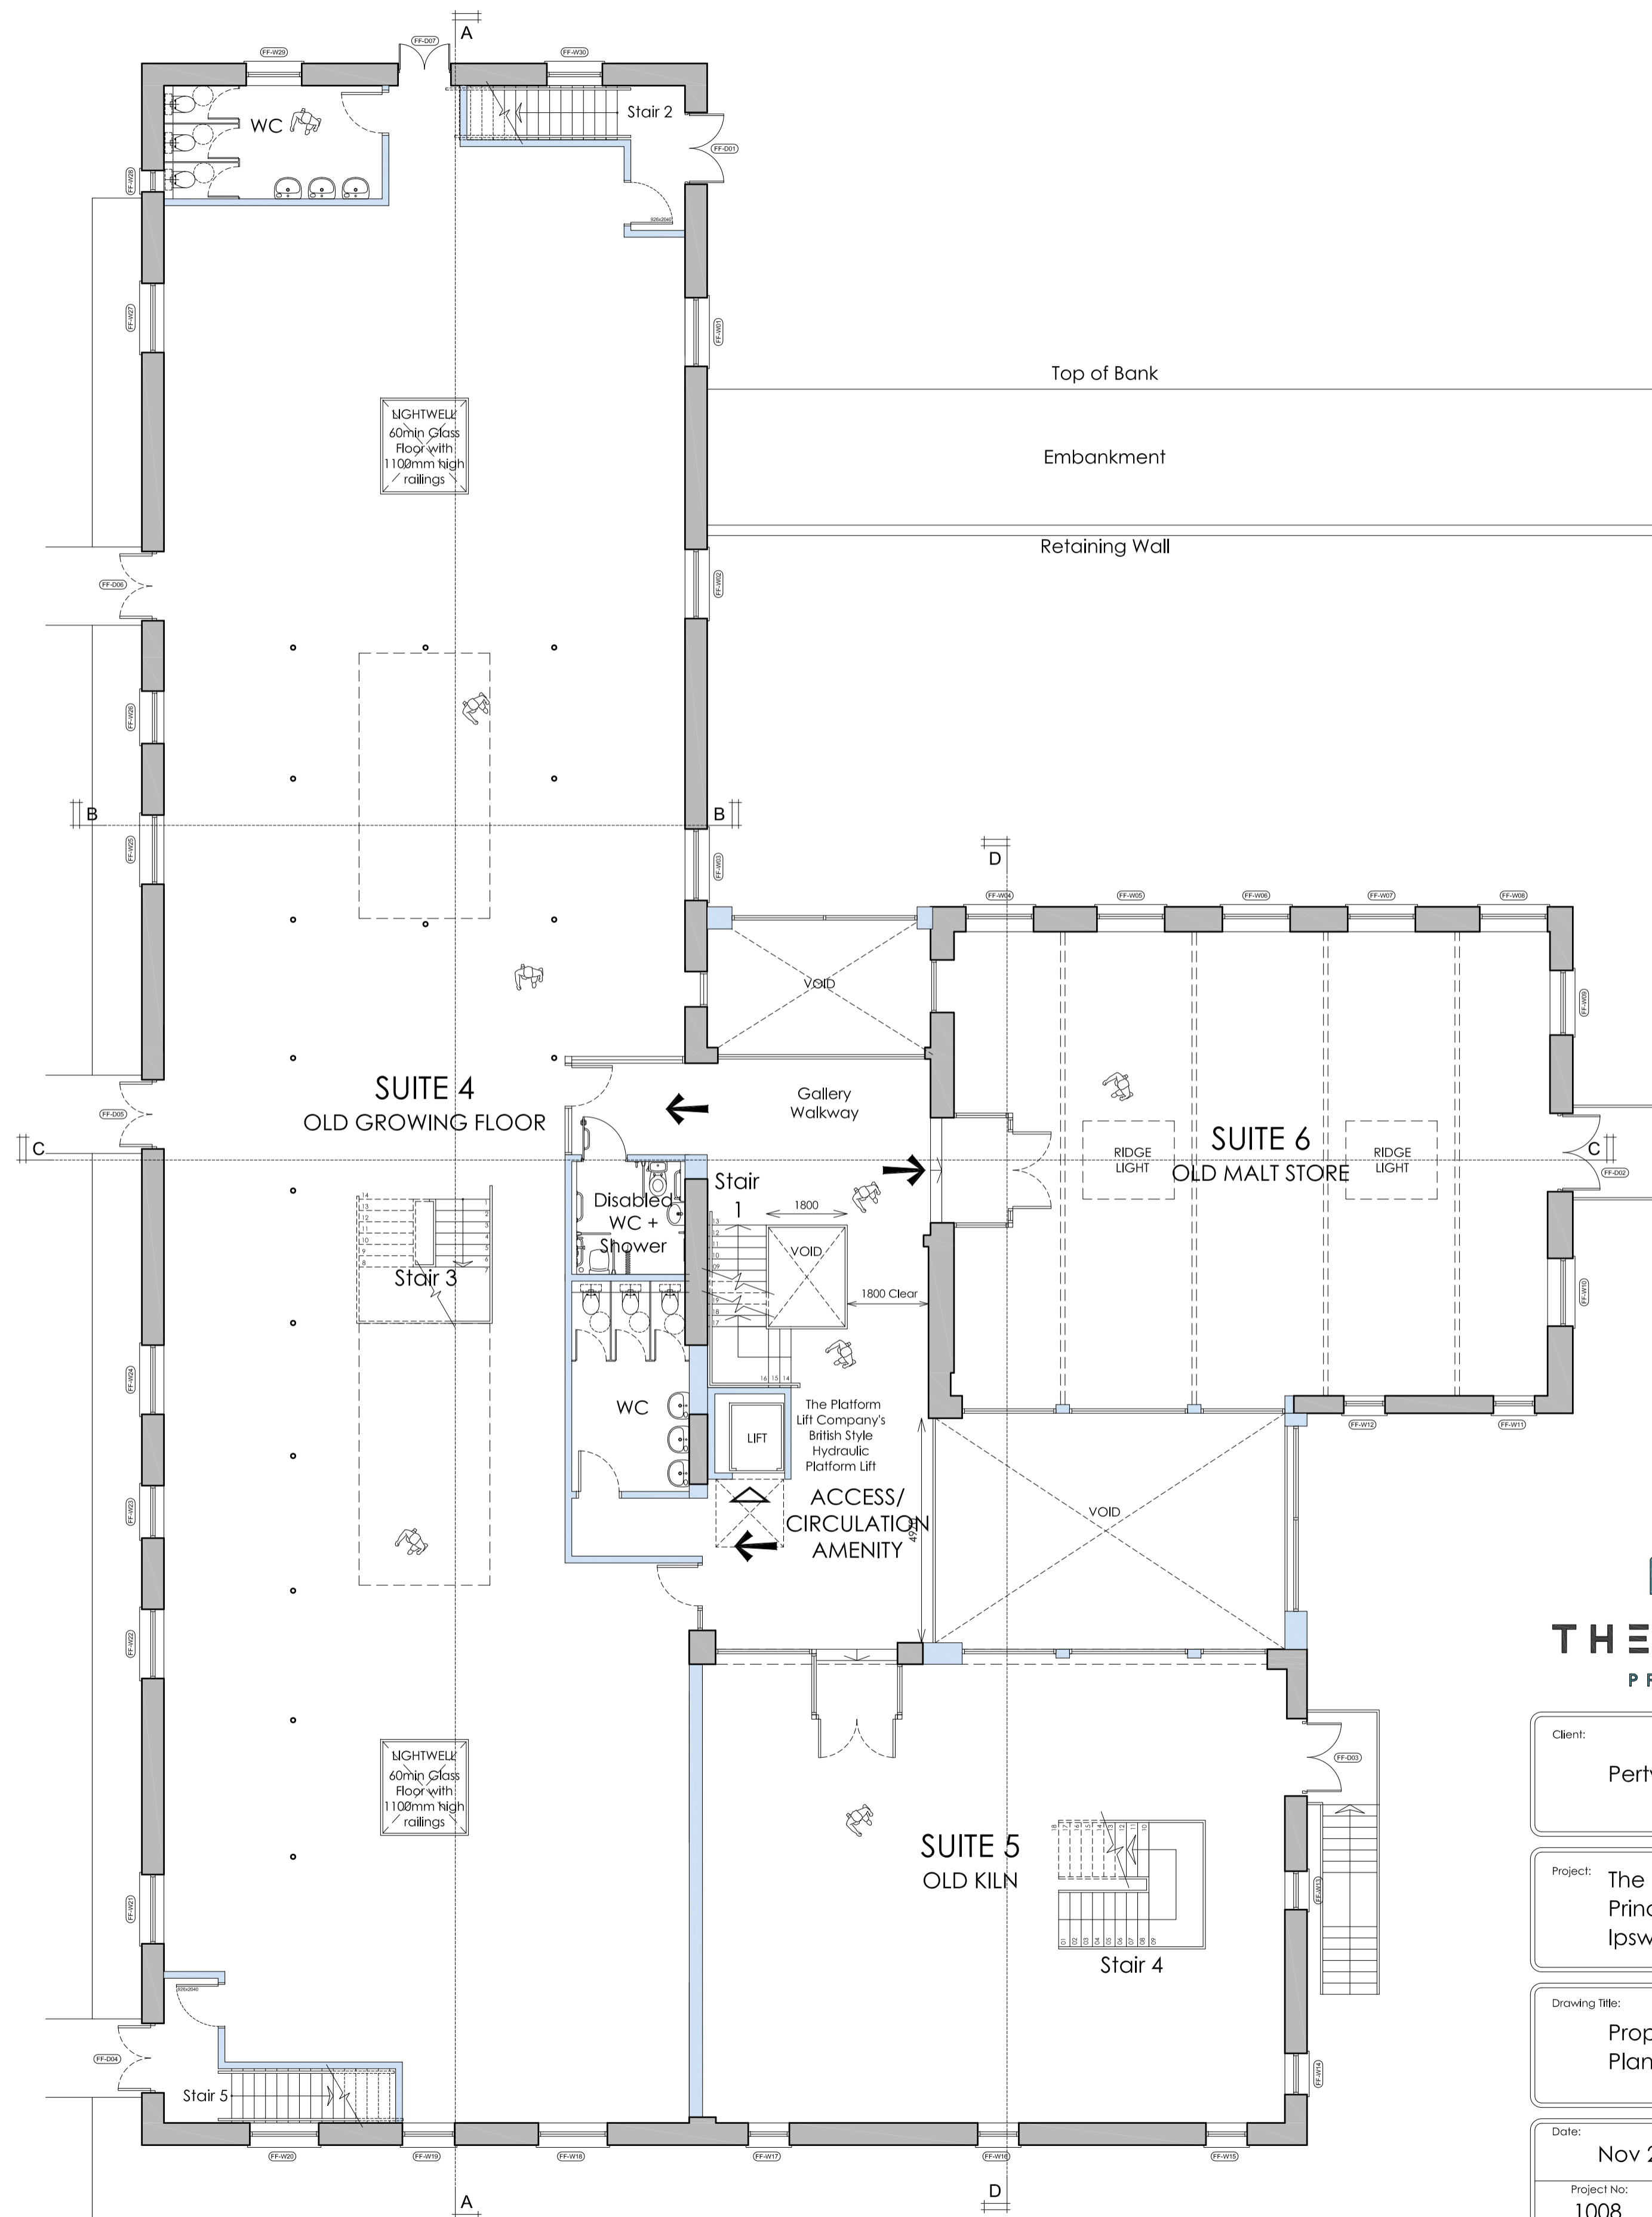


# THE MALTINGS



## Princes Street, Ipswich

Rev	Date	Details
A	01-11-17	Suite 5 - Stair 4 relocated
B	21-11-17	WC Layouts/Locations revised.
C	09-02-18	Door and Window References Added.
D	27-03-18	Lift updated. Lightwell notes added. Glazed Panels removed from stair 2 and 5 walls. Ridge Light and Lightwell Sizes revised.

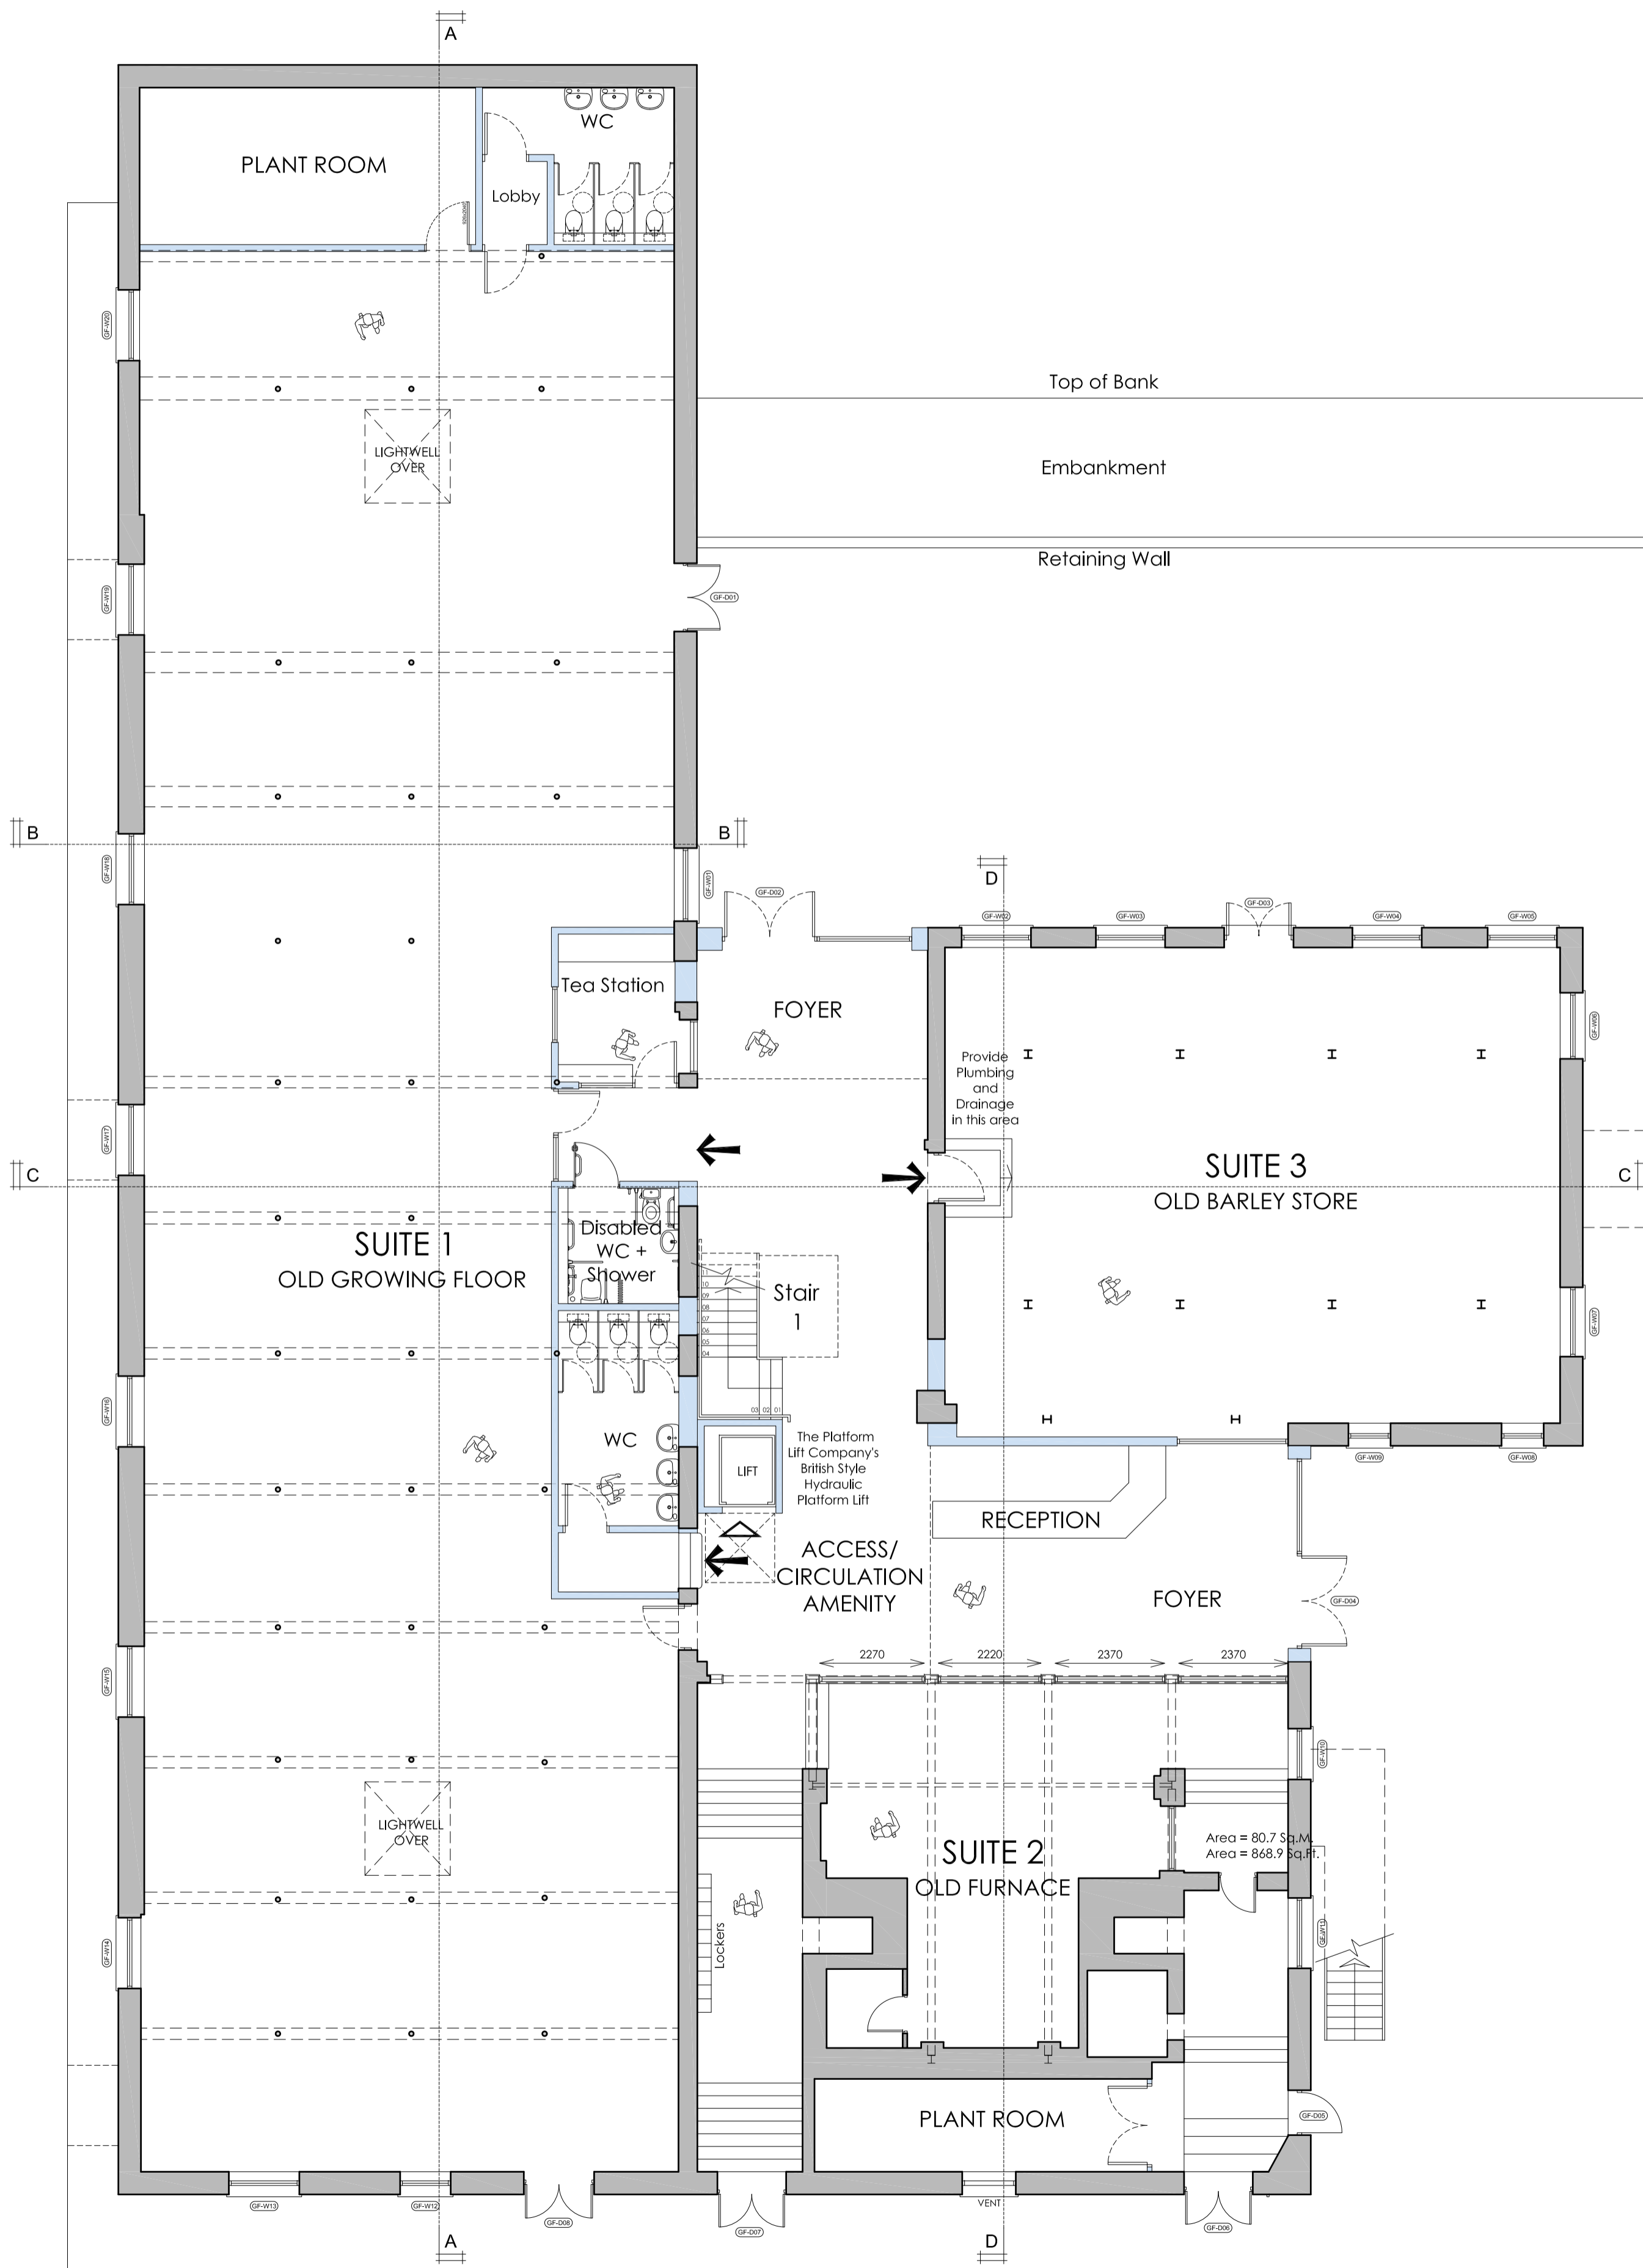

GROUND FLOOR PLAN  
Scale 1:100

FIRST FLOOR PLAN (DANCE FLOOR LEVEL)  
Scale 1:100

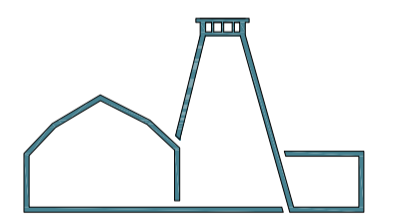 

**THE MALTINGS**  
PRINCES STREET

Client:  
Pertwee Estates Ltd

Project:  
The Maltings  
Princes Street,  
Ipswich, IP1 1SB

Drawing Title:  
Proposed Ground and First Floor  
Plans

Date: Nov 2017	Scale(s): 1:100
Project No: 1008	Drawing No: P-06
	Rev: D

Drawing Status:  
Planning