



THE MALTINGS

Princes Street, Ipswich



Rev	Date	Details
A	01-11-17	Suite 5 - Stair 4 relocated. Approximate location of existing machinery indicated.
B	21-11-17	WC Layouts/Locations revised.
C	09-11-18	Door and Window References Added.
D	27-03-18	Lift updated. Lightwell notes added. Glazed Panels removed from stair 2 and 5 walls. Stair 3 Revised. Stair Lobby added at Mezzanine level. WCs relocated at Mezzanine and Loft levels. Ridge/light and Lightwell Sizes revised.

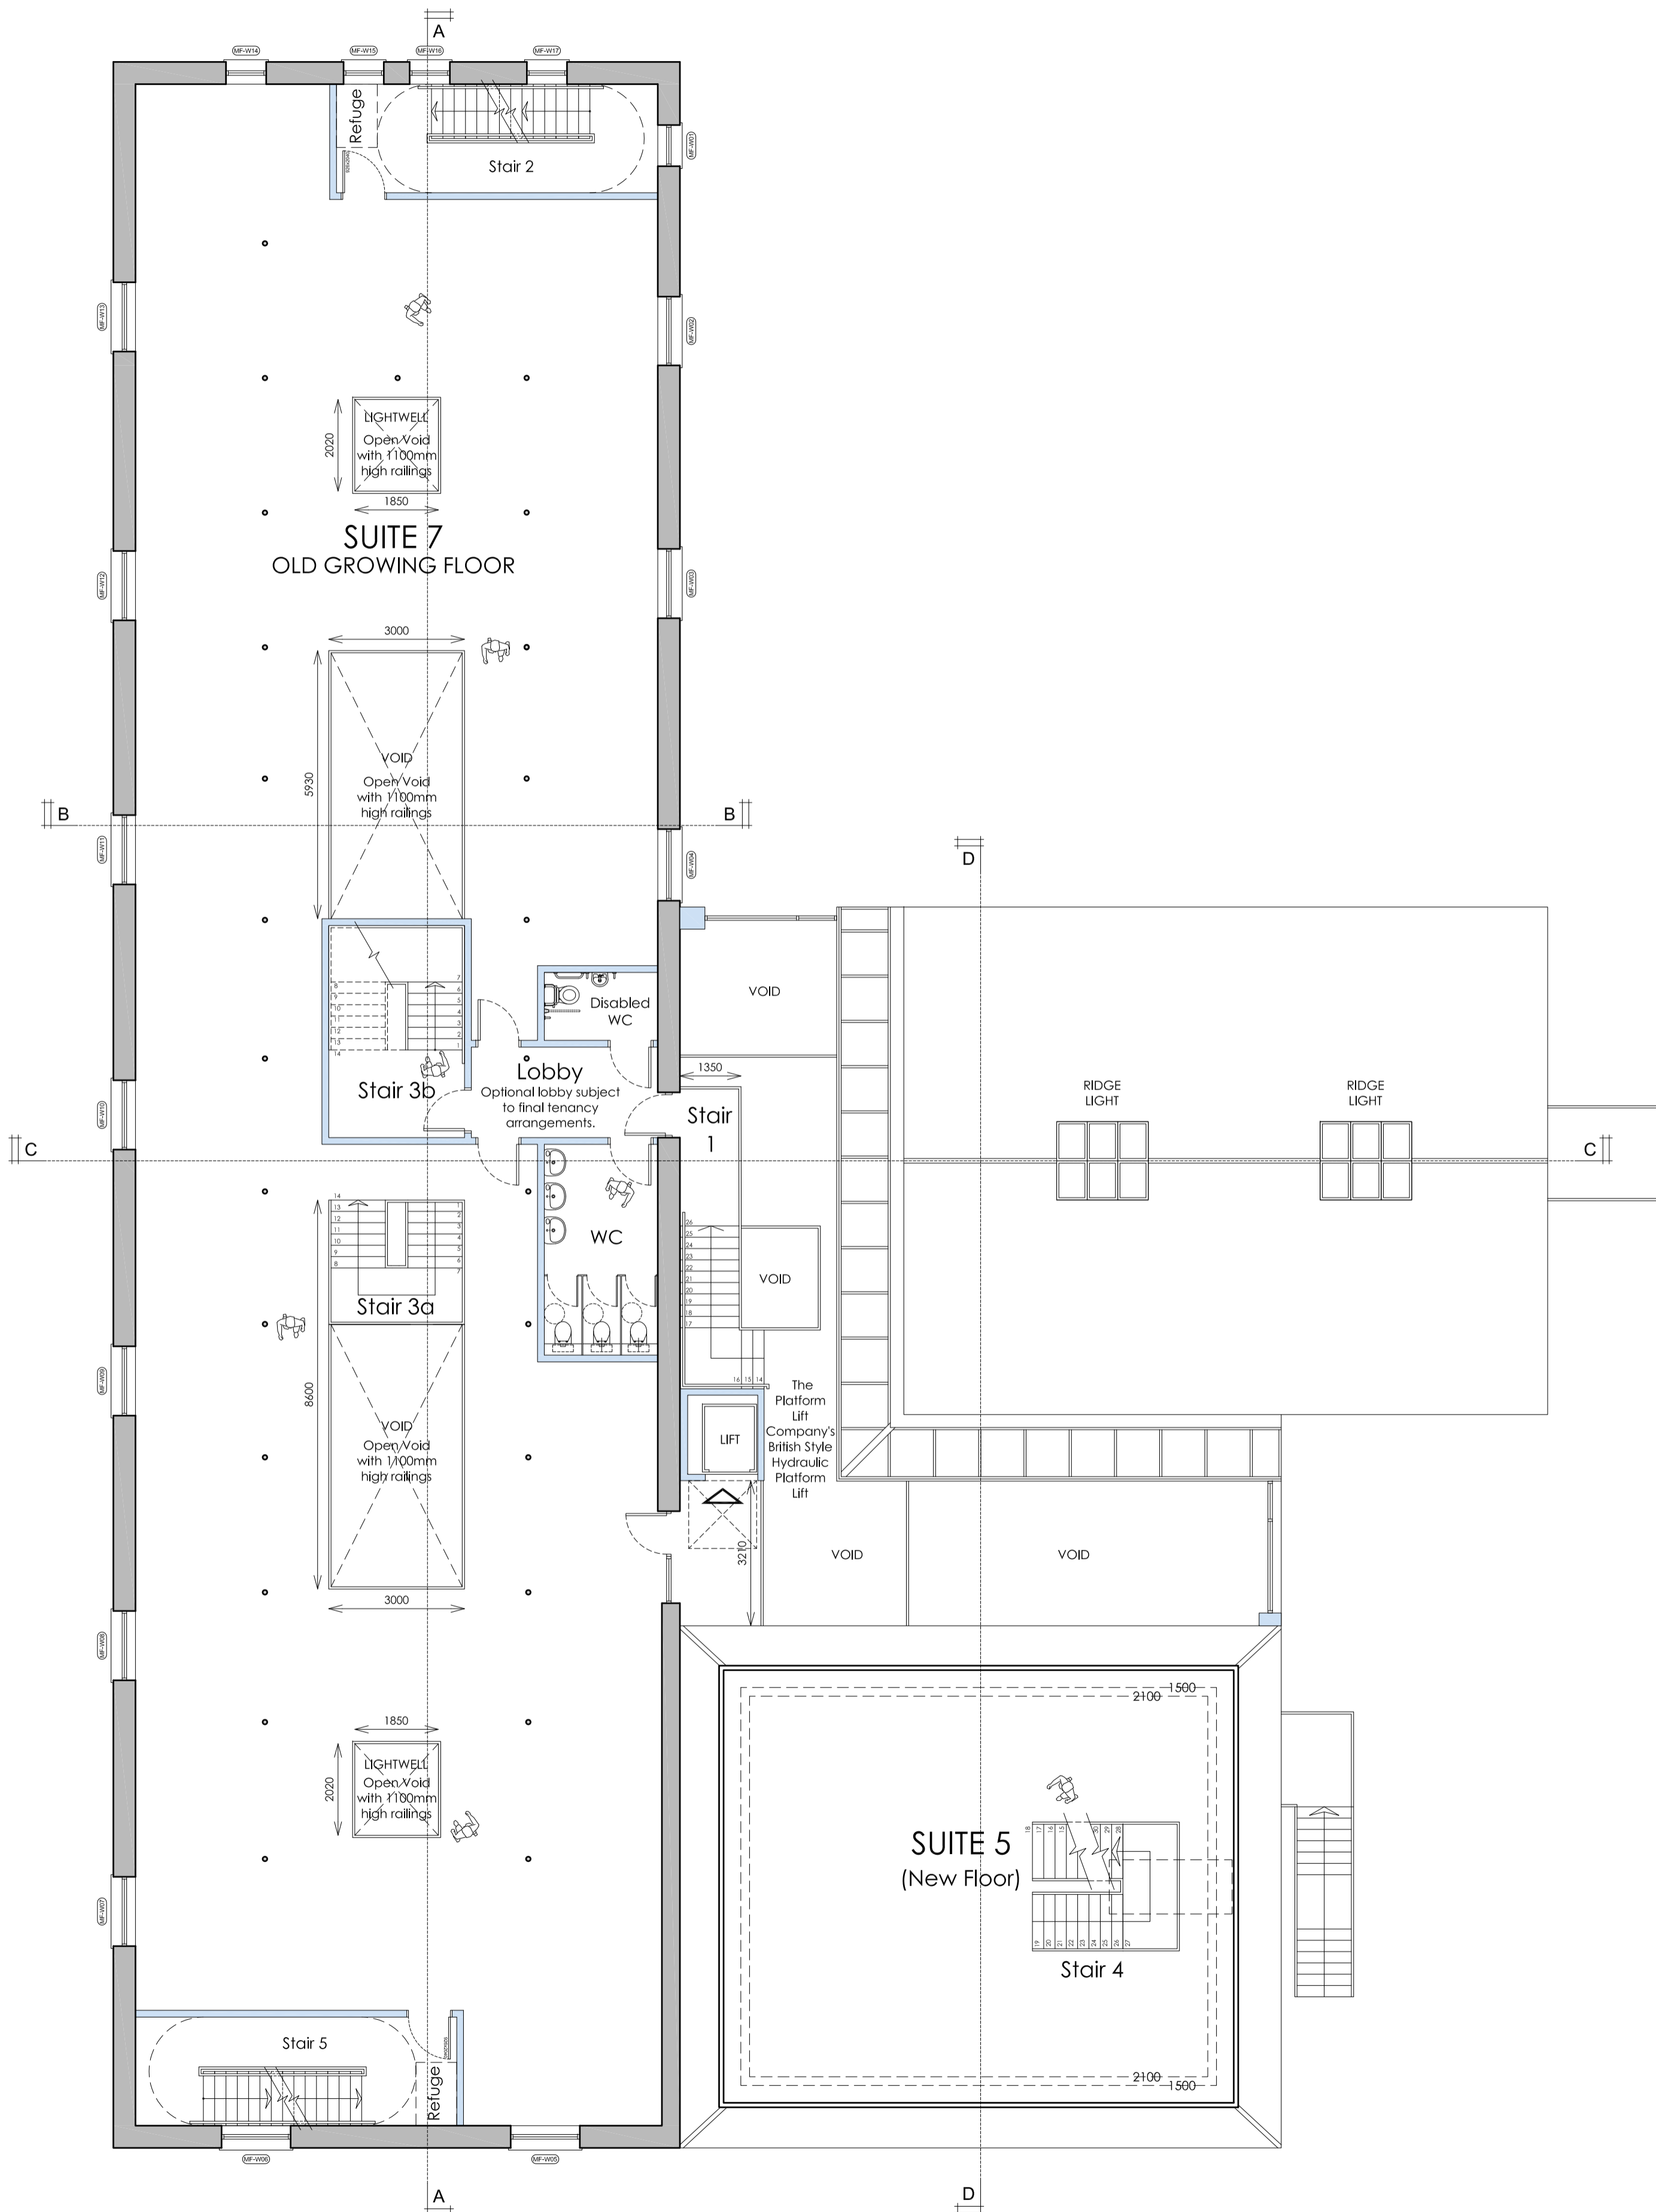

MEZZANINE PLAN
Scale 1:100

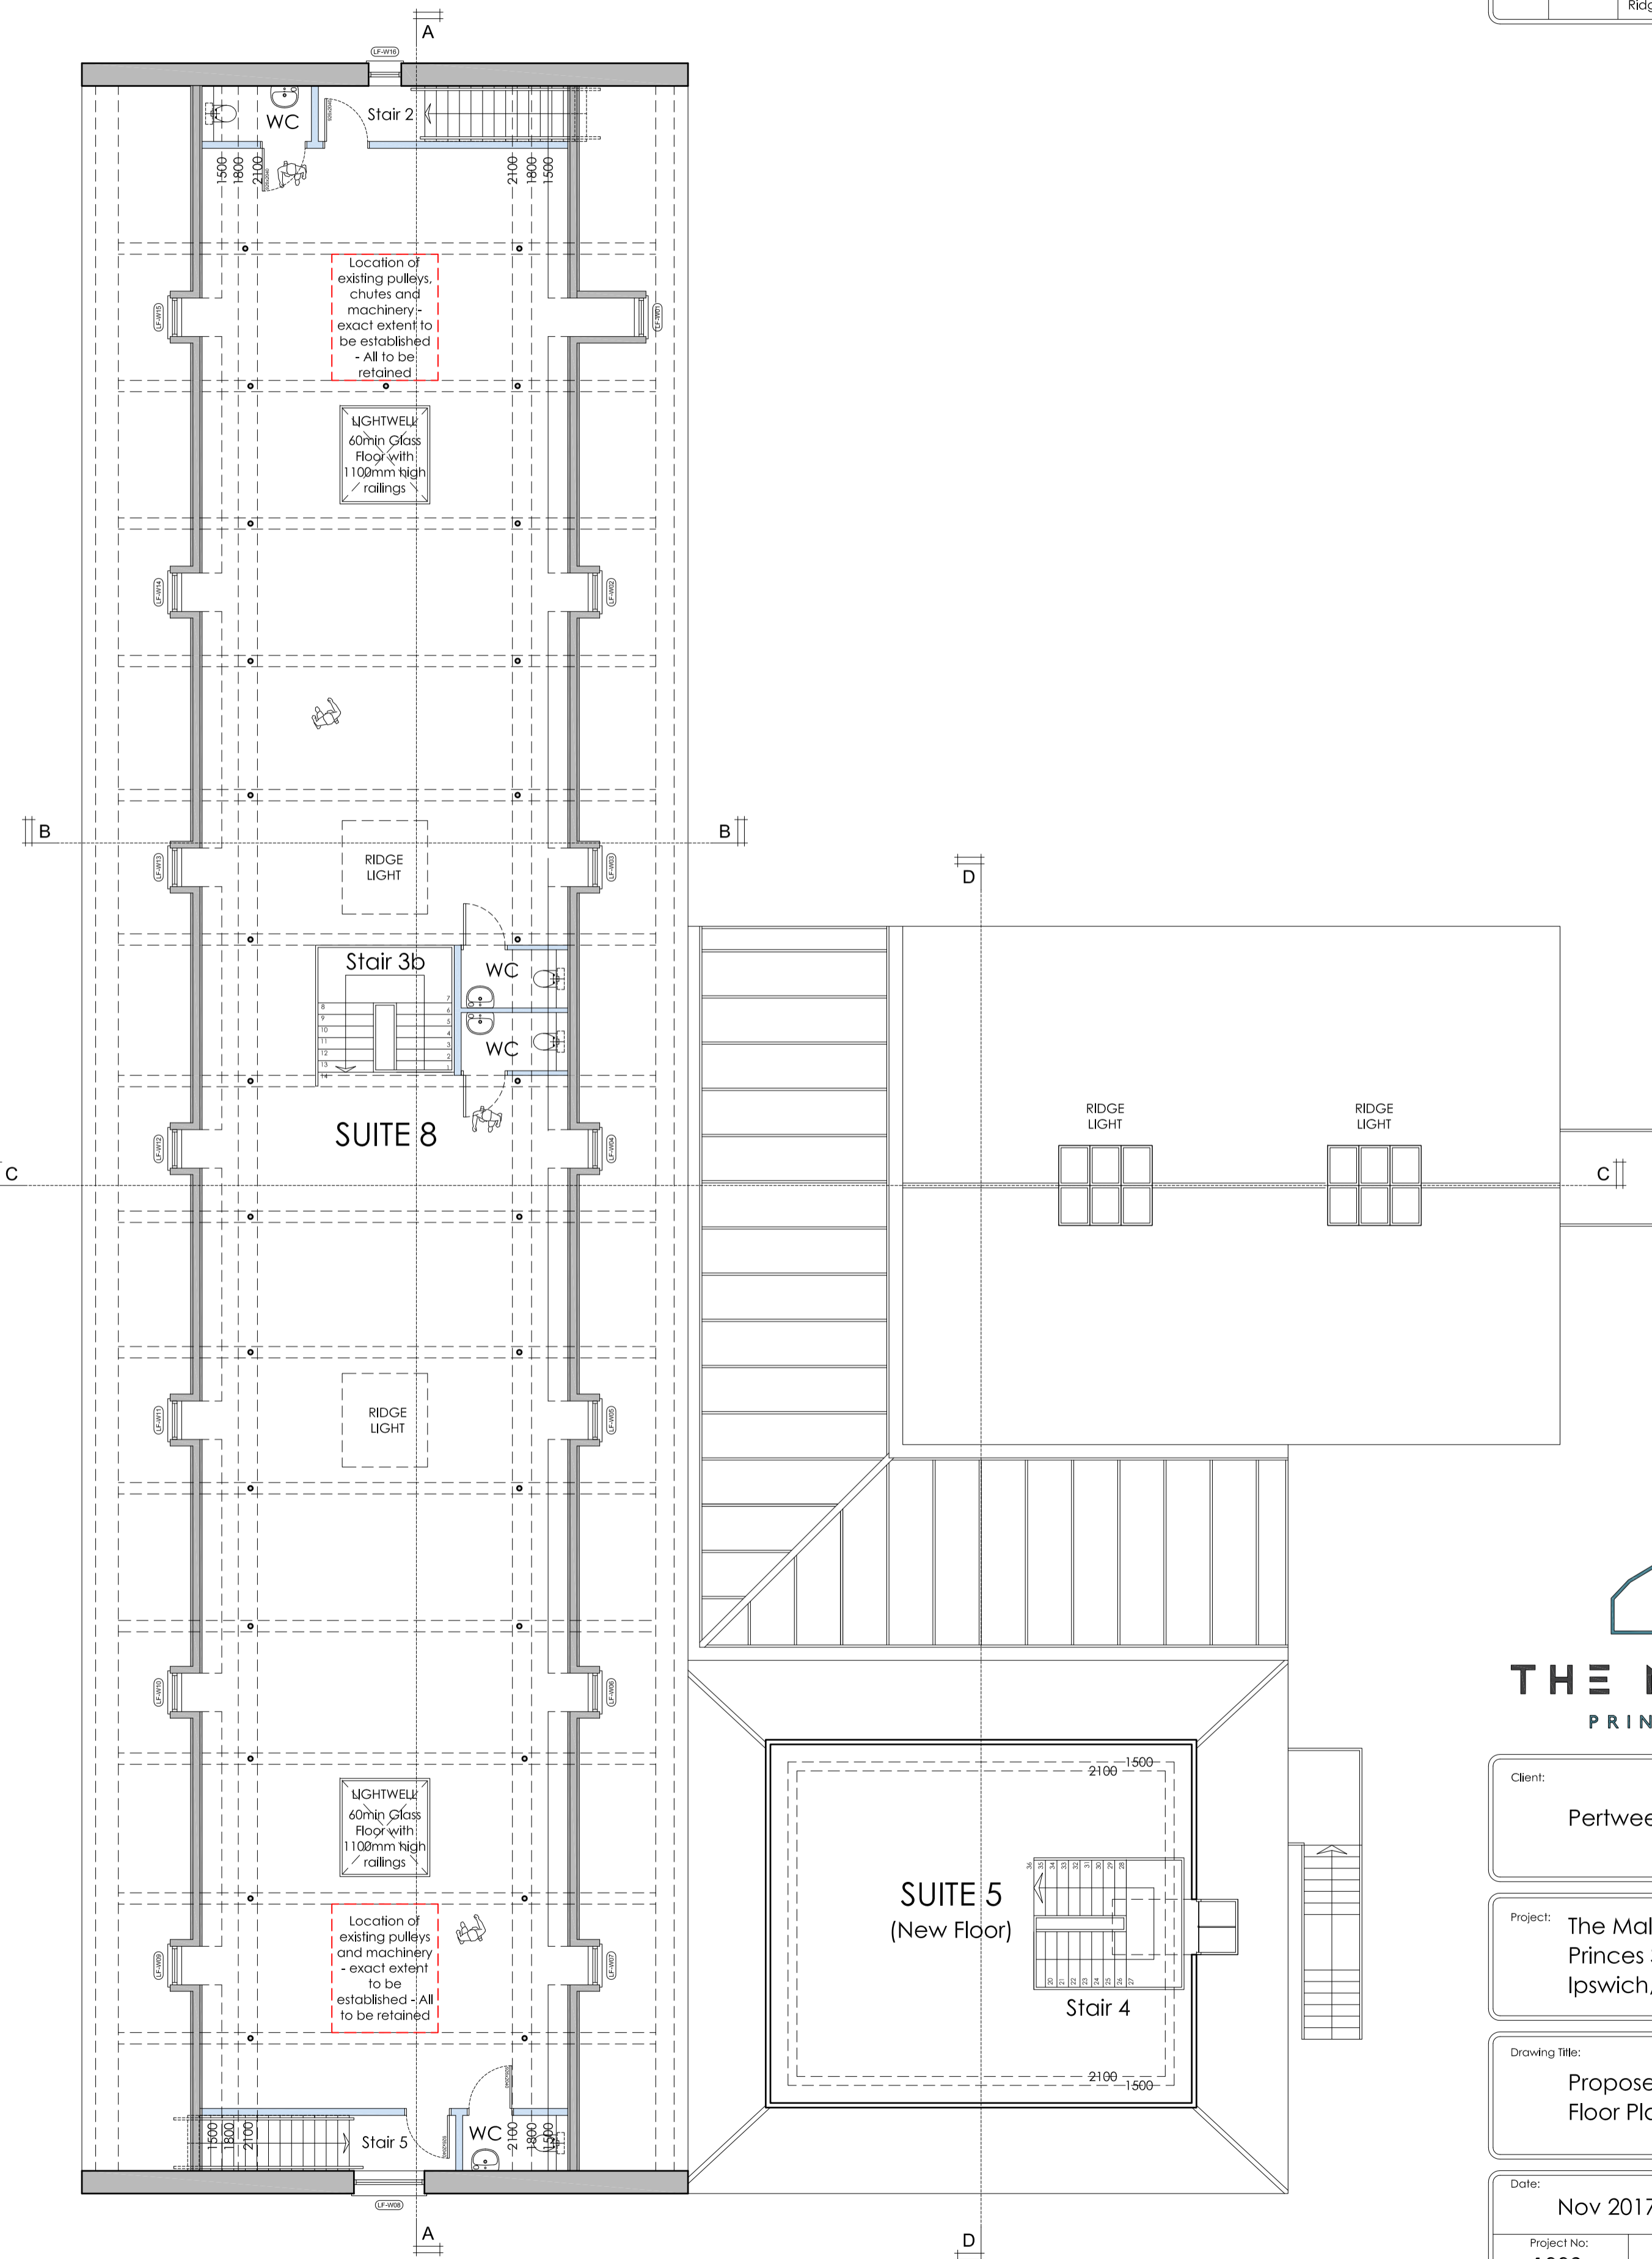

LOFT PLAN (NEW FLOOR)
Scale 1:100

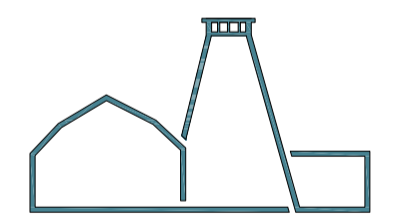 

THE MALTINGS
PRINCES STREET

Client: Pertwee Estates Ltd

Project: The Maltings
Princes Street,
Ipswich, IP1 1SB

Drawing Title: Proposed Mezzanine and Loft
Floor Plans

Date: Nov 2017
Project No: 1008
Scale(s): 1:100
Drawing No: P-07
Rev: D

Drawing Status: Planning